
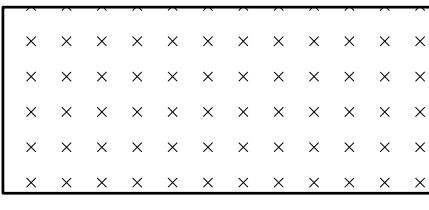
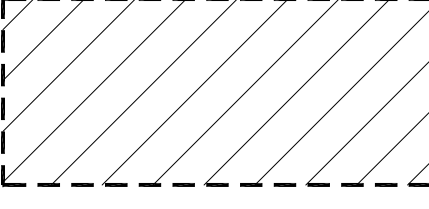
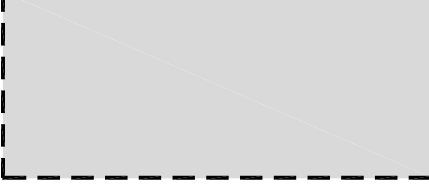
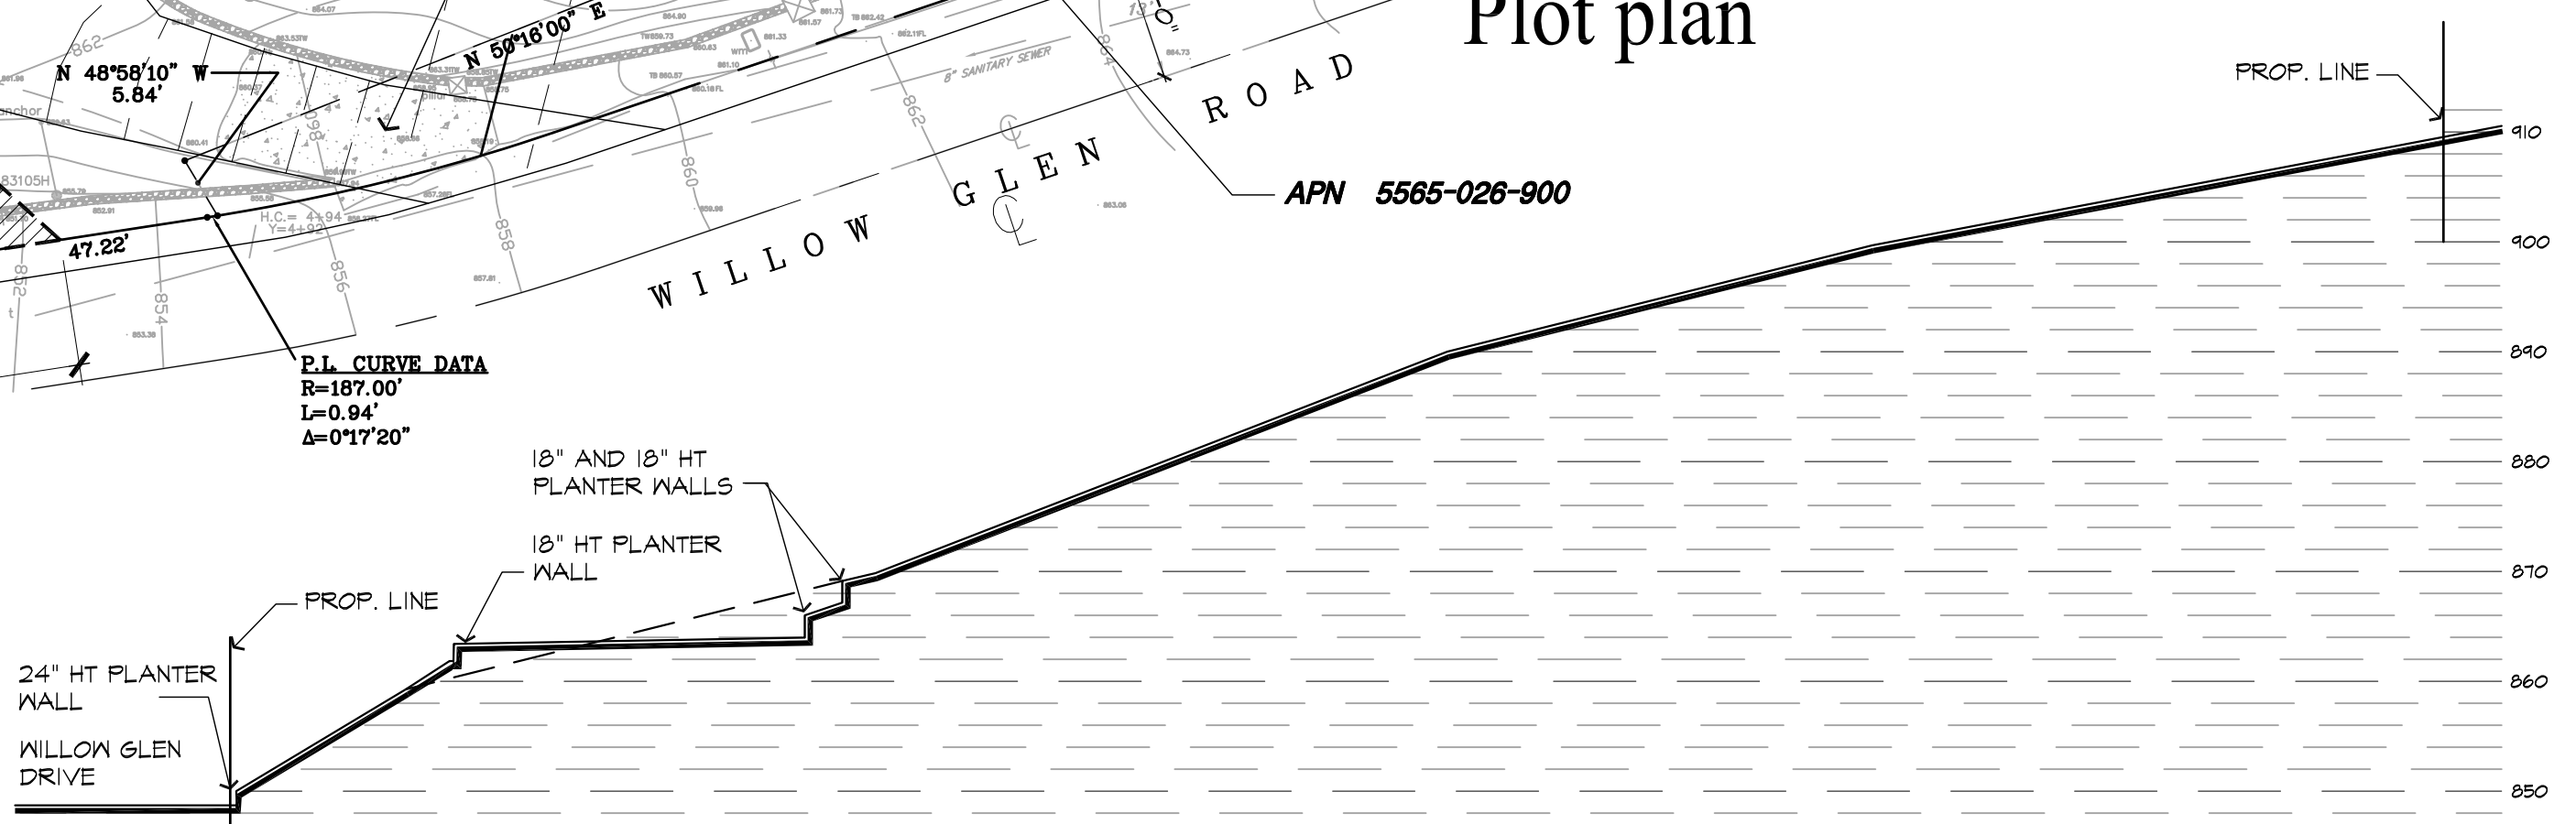


AREA LEGEND



-  ESTIMATED HOME OUTLINE FOOTPRINT
-  PROPOSED PARCEL DONATION TO MRCA
-  PROPOSED AREA FREE OF BUILDING STRUCTURES TO ENHANCE ADJACENT EXISTING WILDLIFE CORRIDOR
-  EXISTING WILLOW GLEN WALK/ WILDLIFE CORRIDOR

- NOTE:
1. ALONG CONSERVATION CORRIDOR (WESTERLY SIDE) NO WINDOWS ON WEST SIDE OF GARAGE OR ANYWHERE WITHIN 5' OF GROUND ON WEST SIDE OF HOUSE
 2. NO LIGHTS MOUNTED ON WEST SIDE OF THE HOUSE

Plot plan



8149 WILLOW GLEN
SITE SECTION A-A
SCALE: 1" = 10'-0"

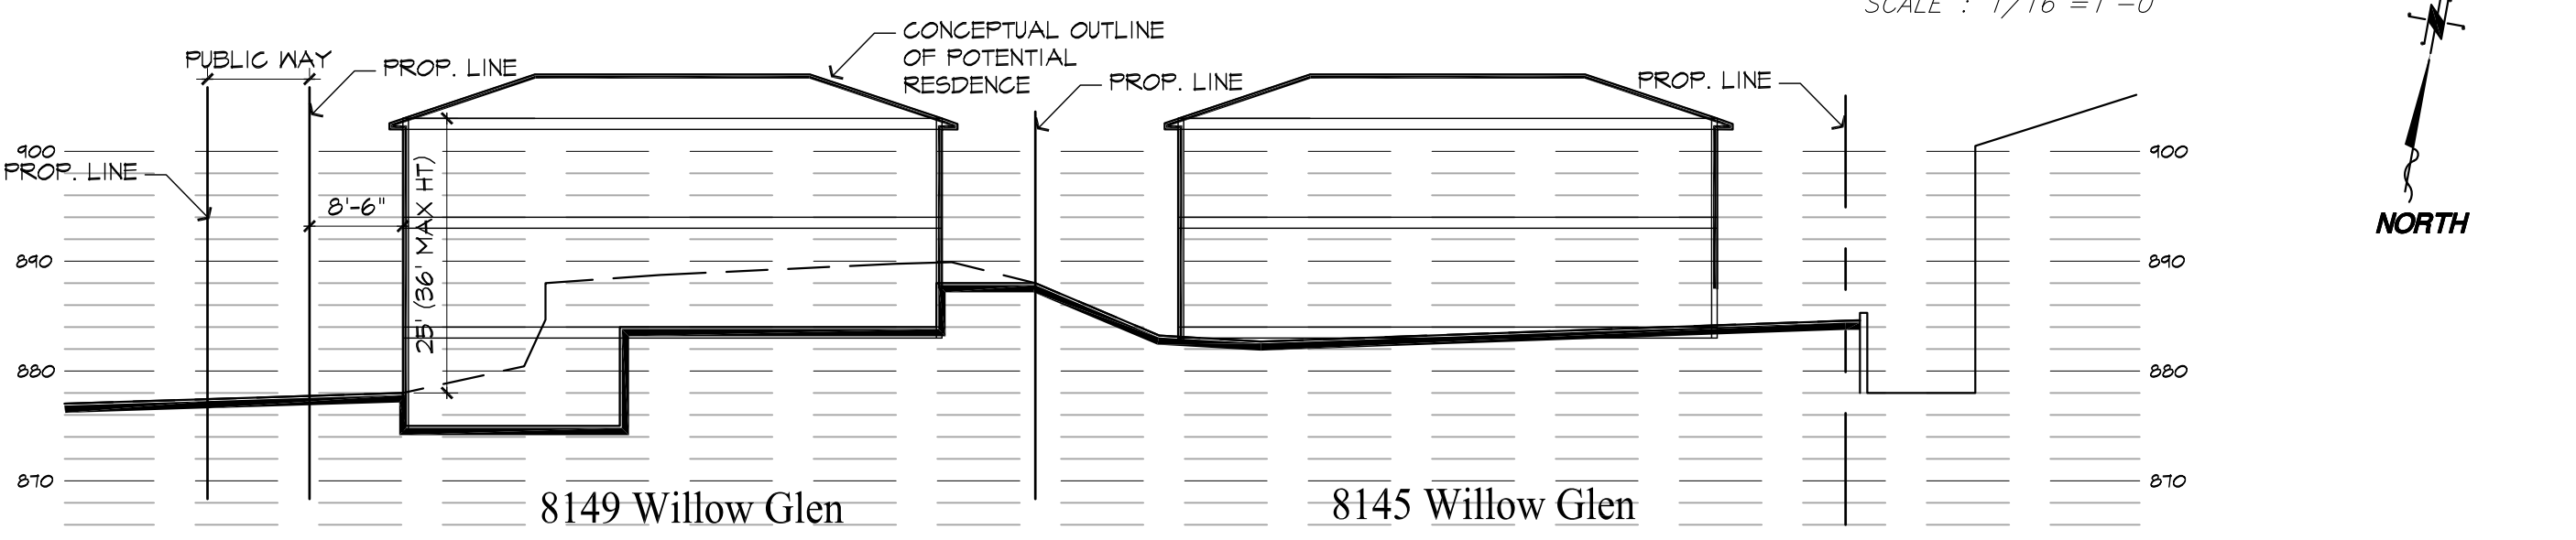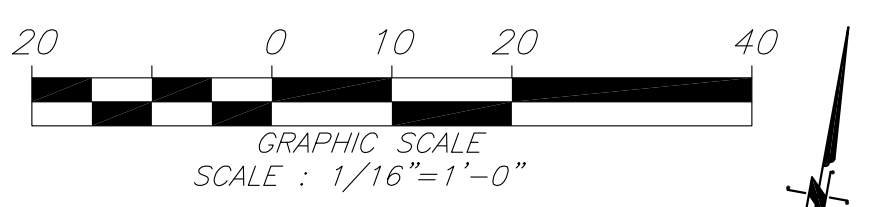

8149/8145 WILLOW GLEN
SITE SECTION B-B
SCALE: 1" = 10'-0"

Exhibit "A"

8145/8149 WILLOW GLEN ROAD

Oct 1, 2014

10/1/2014 9:41:51 PM