


36-ENG SAVE DATE: 5/11/2015 1:52:48 PM PLOT BY: Foster, Bret PLOT DATE: 5/11/2015 1:54:41 PM PLOT SCALE: 1:1

ANTELOPE VALLEY FREEWAY
STATE ROAD NO. 14

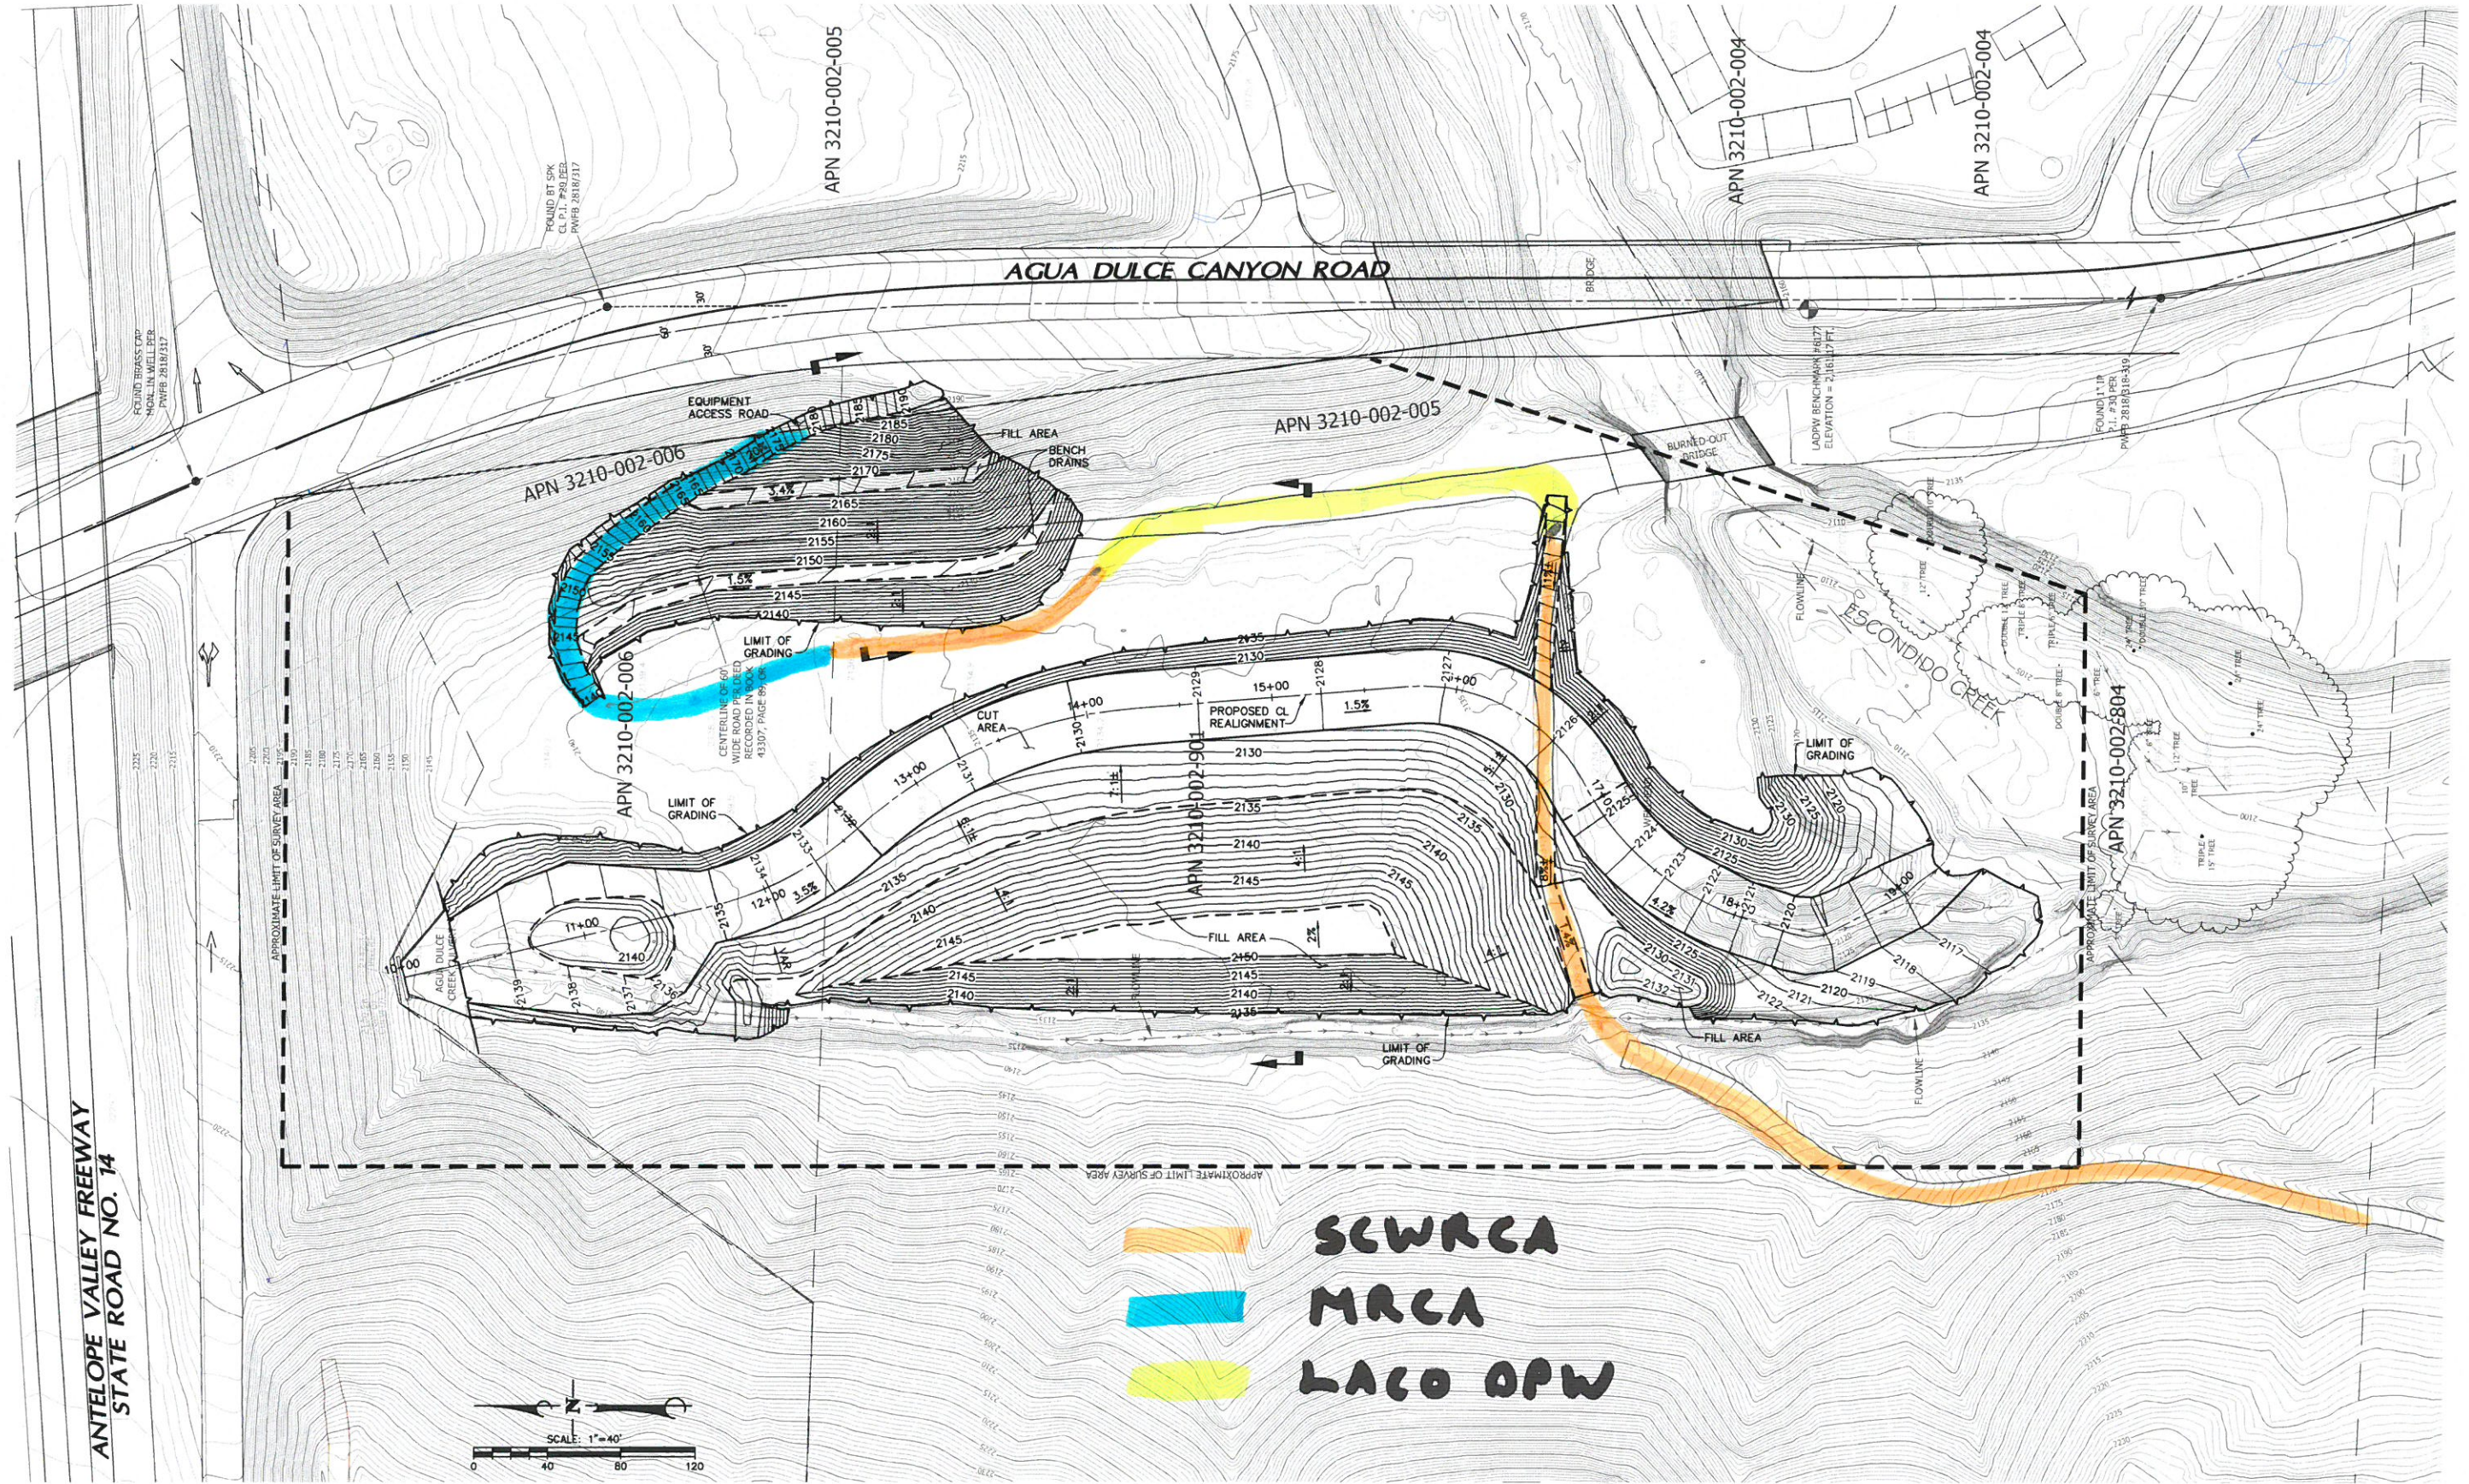

SCWRCA
MRCA
LACO OPW

FOR REDUCED PLANS
ORIGINAL SCALE IN INCHES

Agenda Item IX
SCWRCA
12/3/15

NO.	DATE	REVISIONS	APPD.

Penfield & Smith
Engineering • Surveying • Planning
Construction Management
111 East Victoria Street, Santa Barbara, CA 93101
Phone: (805) 963-9532 Fax: (805) 966-9801

DESIGN: AF CHECKED: BEF
BRET FOSTER DATE: _____
PROJECT ENGINEER
R.C.E. 48,267

REVIEWED BY: _____
REVIEWED BY: REVIEWER: _____
SIGNATURE _____ DATE _____

PRELIMINARY
PRELIMINARY GRADING PLAN
WITH ORTHOPHOTOGRAHY
AGUA DULCE CANYON
COUNTY OF LOS ANGELES
P&S PROJECT NO. 21258.01
SHEET 1 OF 1
PLAN DATE MAY 11, 2015

DRAWING: x:\206\active\206-000188\21258\road\1\agua dulce canyon\civil\agua dulce gp.dwg