


Alternative 5
No Army Corps
Jurisdictional Impacts

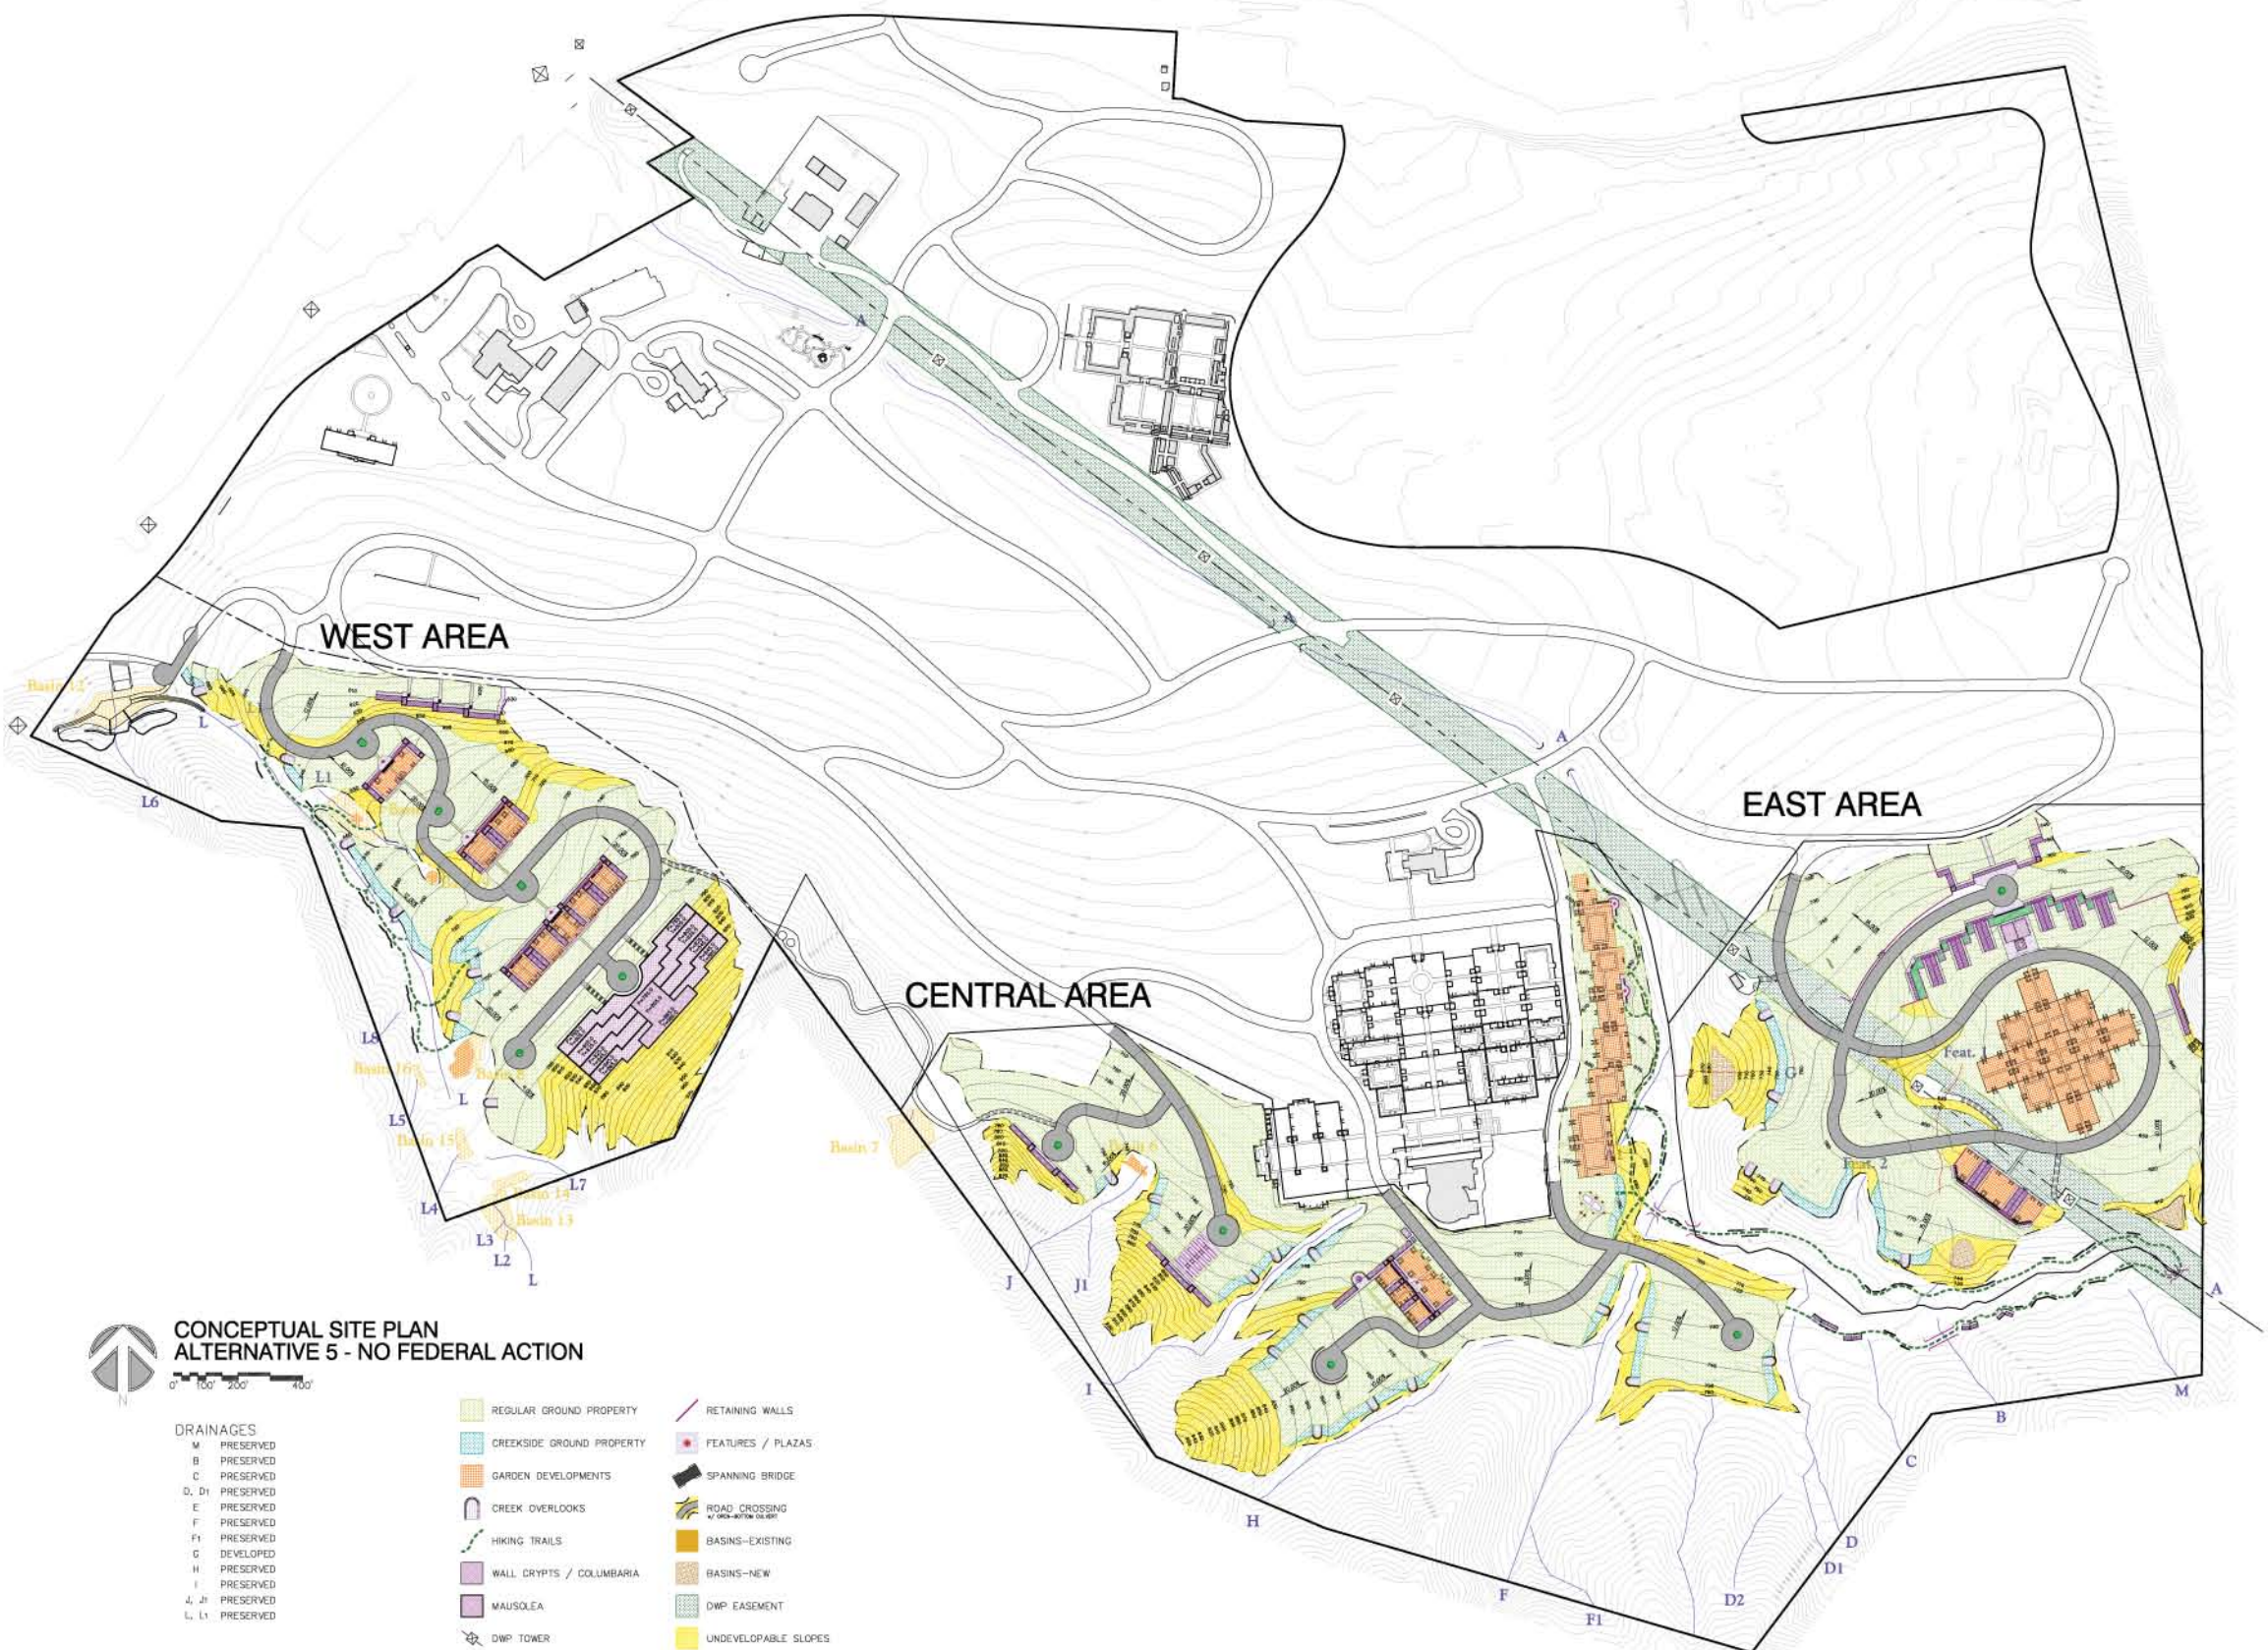

**CONCEPTUAL SITE PLAN
ALTERNATIVE 5 - NO FEDERAL ACTION**

0' 100' 200' 400'

DRAINAGES

- M PRESERVED
- B PRESERVED
- C PRESERVED
- D, D1 PRESERVED
- E PRESERVED
- F PRESERVED
- G DEVELOPED
- H PRESERVED
- I PRESERVED
- J, J1 PRESERVED
- L, L1 PRESERVED

- REGULAR GROUND PROPERTY
- CREEKSIDE GROUND PROPERTY
- GARDEN DEVELOPMENTS
- CREEK OVERLOOKS
- HIKING TRAILS
- WALL CRYPTS / COLUMBARIA
- MAUSOLEA
- DWP TOWER

- RETAINING WALLS
- FEATURES / PLAZAS
- SPANNING BRIDGE
- ROAD CROSSING
- BASINS-EXISTING
- BASINS-NEW
- DWP EASEMENT
- UNDEVELOPABLE SLOPES

SMMC 3/28/11
Agenda Item 10b
Attachment

Source: Forest Lawn Memorial Park Association, 2010.

