



Agenda Item 10(c)

SMMC

9/26/11

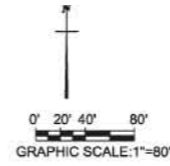

APN	OWNER	EARTH WORK QUANTITIES
CALABASAS PEAK MTWY		CUT (cy) FILL (cy)
5824		791

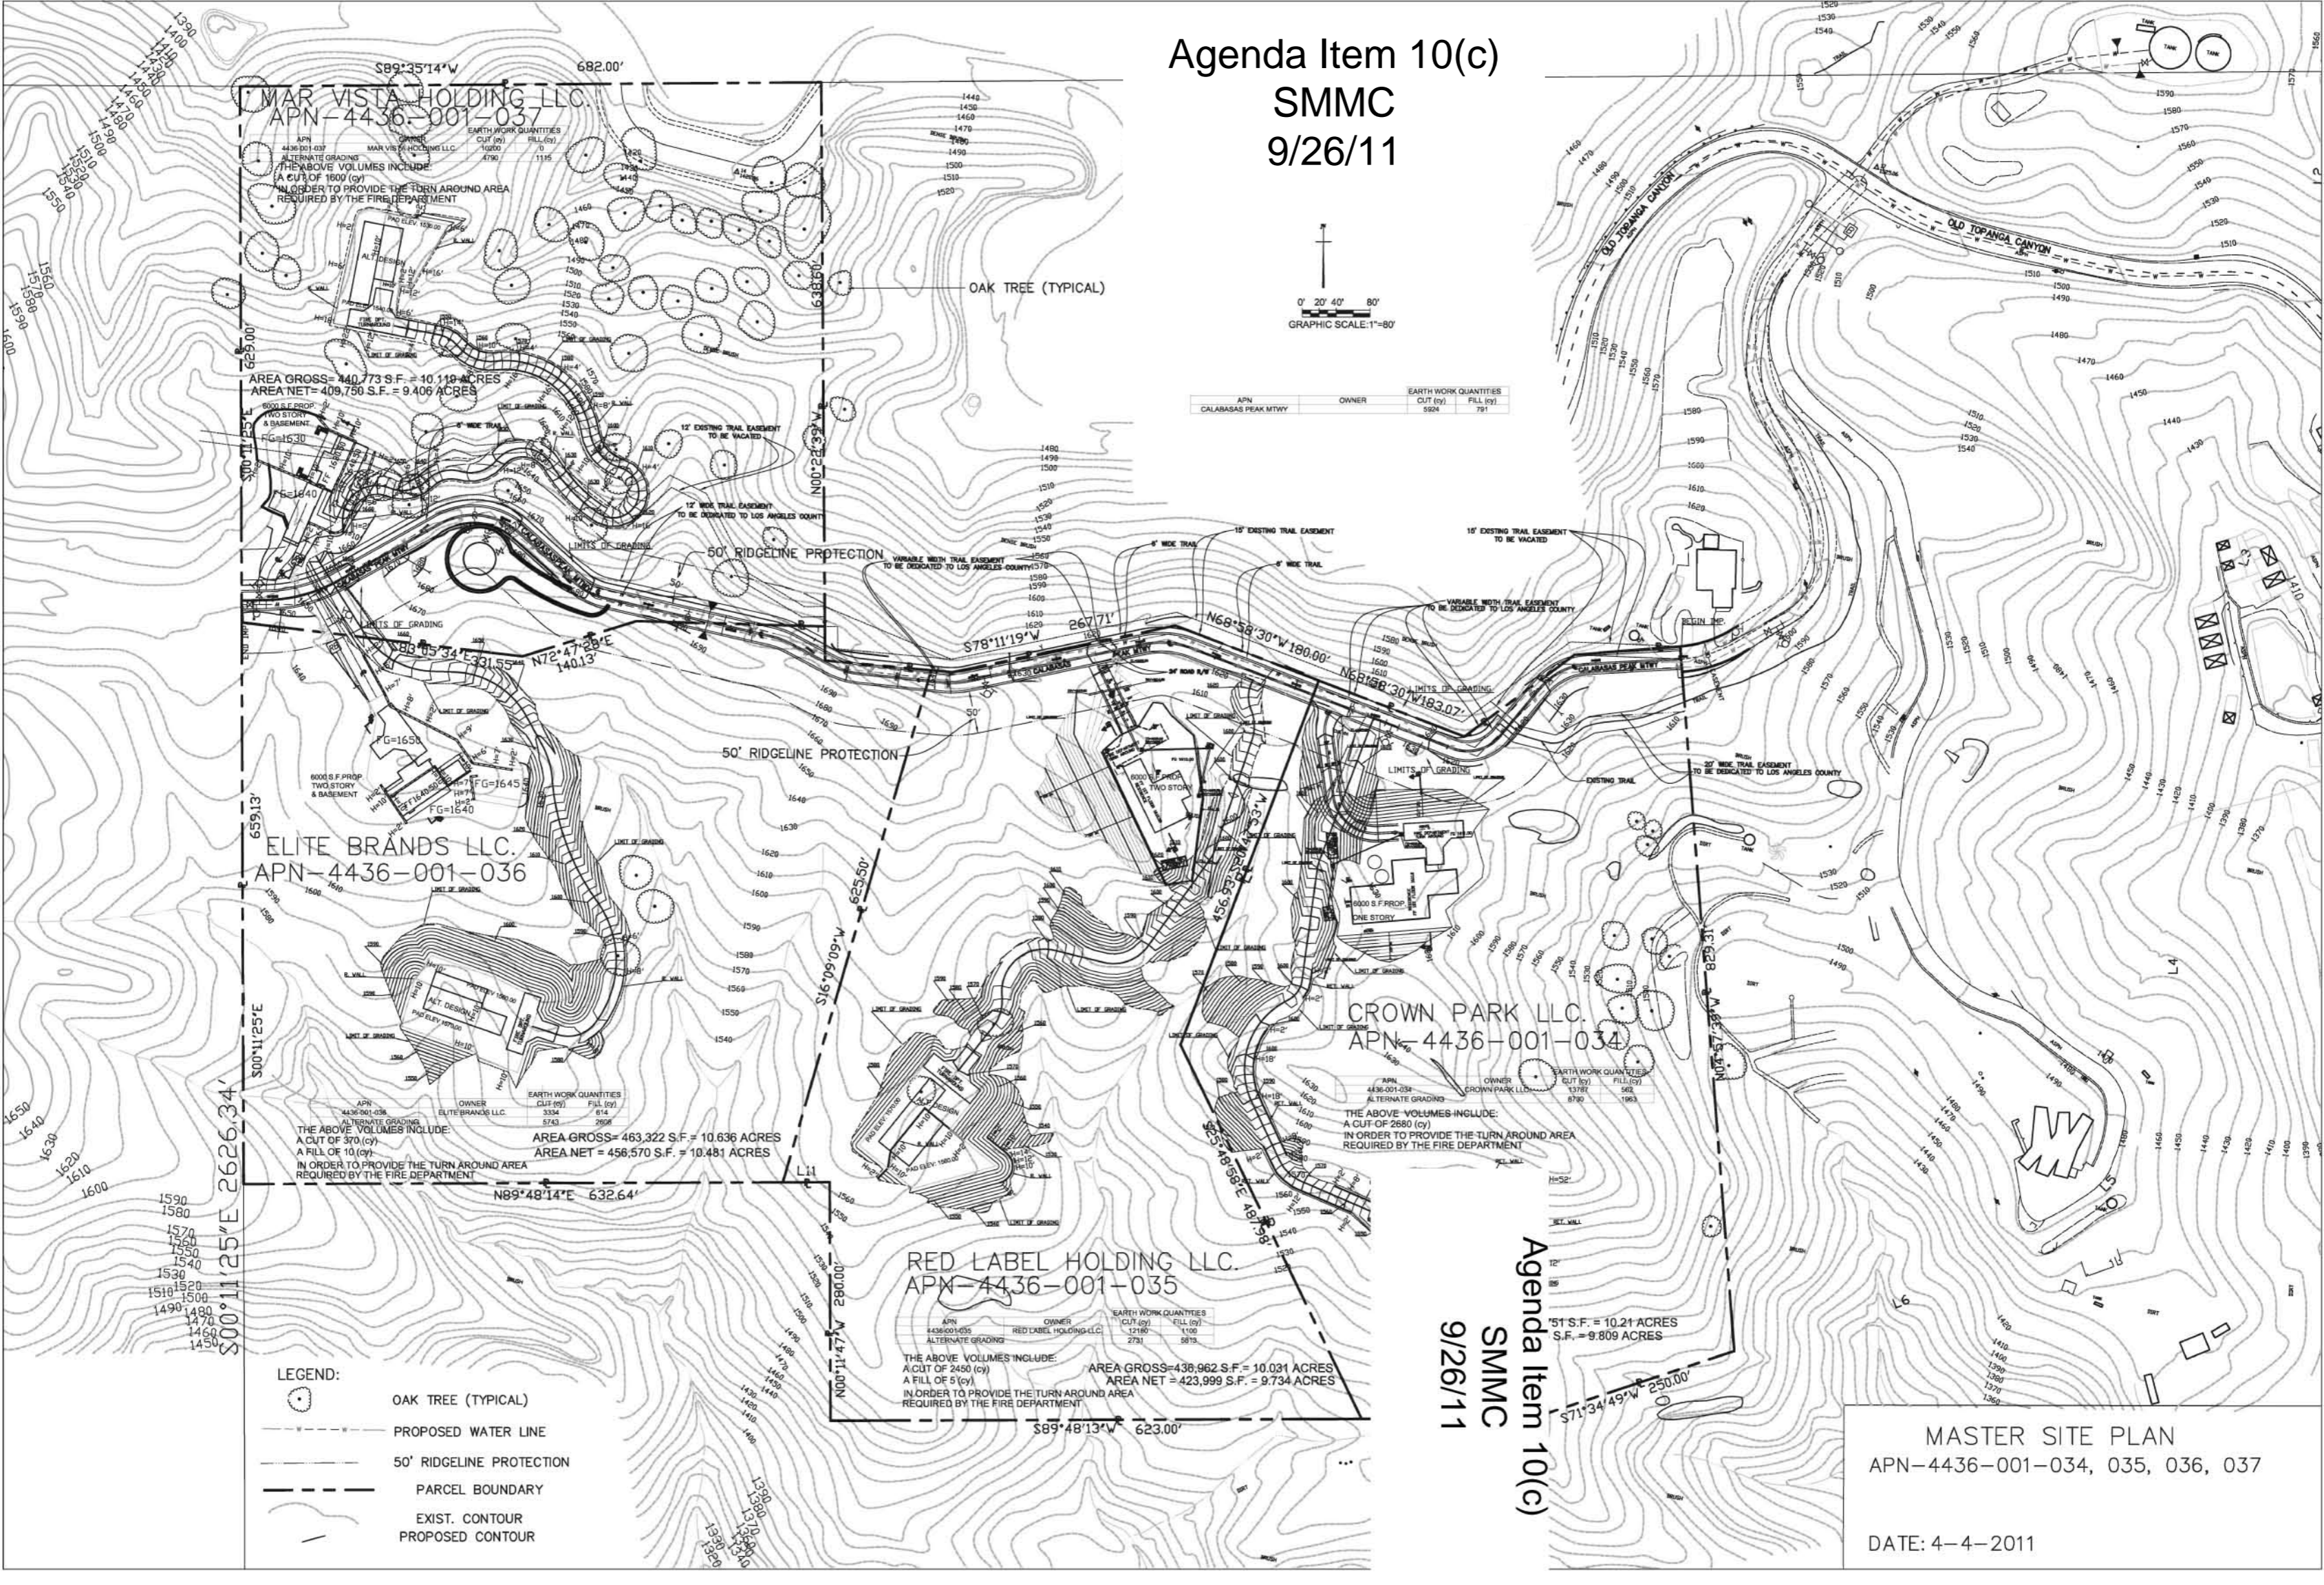

MAR VISTA HOLDING LLC.
 APN-4436-001-037

OWNER: MAR VISTA HOLDING LLC
 EARTH WORK QUANTITIES: CUT (cy) 10200, FILL (cy) 1115

THE ABOVE VOLUMES INCLUDE:
 A CUT OF 1600 (cy)
 IN ORDER TO PROVIDE THE TURN AROUND AREA REQUIRED BY THE FIRE DEPARTMENT

AREA GROSS= 440,773 S.F. = 10.118 ACRES
 AREA NET= 409,750 S.F. = 9.406 ACRES

ELITE BRANDS LLC.
 APN-4436-001-036

OWNER: ELITE BRANDS LLC
 EARTH WORK QUANTITIES: CUT (cy) 3334, FILL (cy) 614

THE ABOVE VOLUMES INCLUDE:
 A CUT OF 370 (cy)
 A FILL OF 10 (cy)
 IN ORDER TO PROVIDE THE TURN AROUND AREA REQUIRED BY THE FIRE DEPARTMENT

AREA GROSS= 463,322 S.F. = 10.636 ACRES
 AREA NET = 456,570 S.F. = 10.481 ACRES

RED LABEL HOLDING LLC.
 APN-4436-001-035

OWNER: RED LABEL HOLDING LLC
 EARTH WORK QUANTITIES: CUT (cy) 12180, FILL (cy) 1100

THE ABOVE VOLUMES INCLUDE:
 A CUT OF 2450 (cy)
 A FILL OF 5 (cy)
 IN ORDER TO PROVIDE THE TURN AROUND AREA REQUIRED BY THE FIRE DEPARTMENT

AREA GROSS= 436,962 S.F. = 10.031 ACRES
 AREA NET = 423,999 S.F. = 9.734 ACRES

CROWN PARK LLC.
 APN-4436-001-034

OWNER: CROWN PARK LLC
 EARTH WORK QUANTITIES: CUT (cy) 13787, FILL (cy) 562

THE ABOVE VOLUMES INCLUDE:
 A CUT OF 2680 (cy)
 IN ORDER TO PROVIDE THE TURN AROUND AREA REQUIRED BY THE FIRE DEPARTMENT

51 S.F. = 10.21 ACRES
 S.F. = 9.809 ACRES

- LEGEND:**
- OAK TREE (TYPICAL)
 - PROPOSED WATER LINE
 - 50' RIDGELINE PROTECTION
 - PARCEL BOUNDARY
 - EXIST. CONTOUR
 - PROPOSED CONTOUR

Agenda Item 10(c)
 SMMC
 9/26/11

MASTER SITE PLAN
 APN-4436-001-034, 035, 036, 037
 DATE: 4-4-2011