


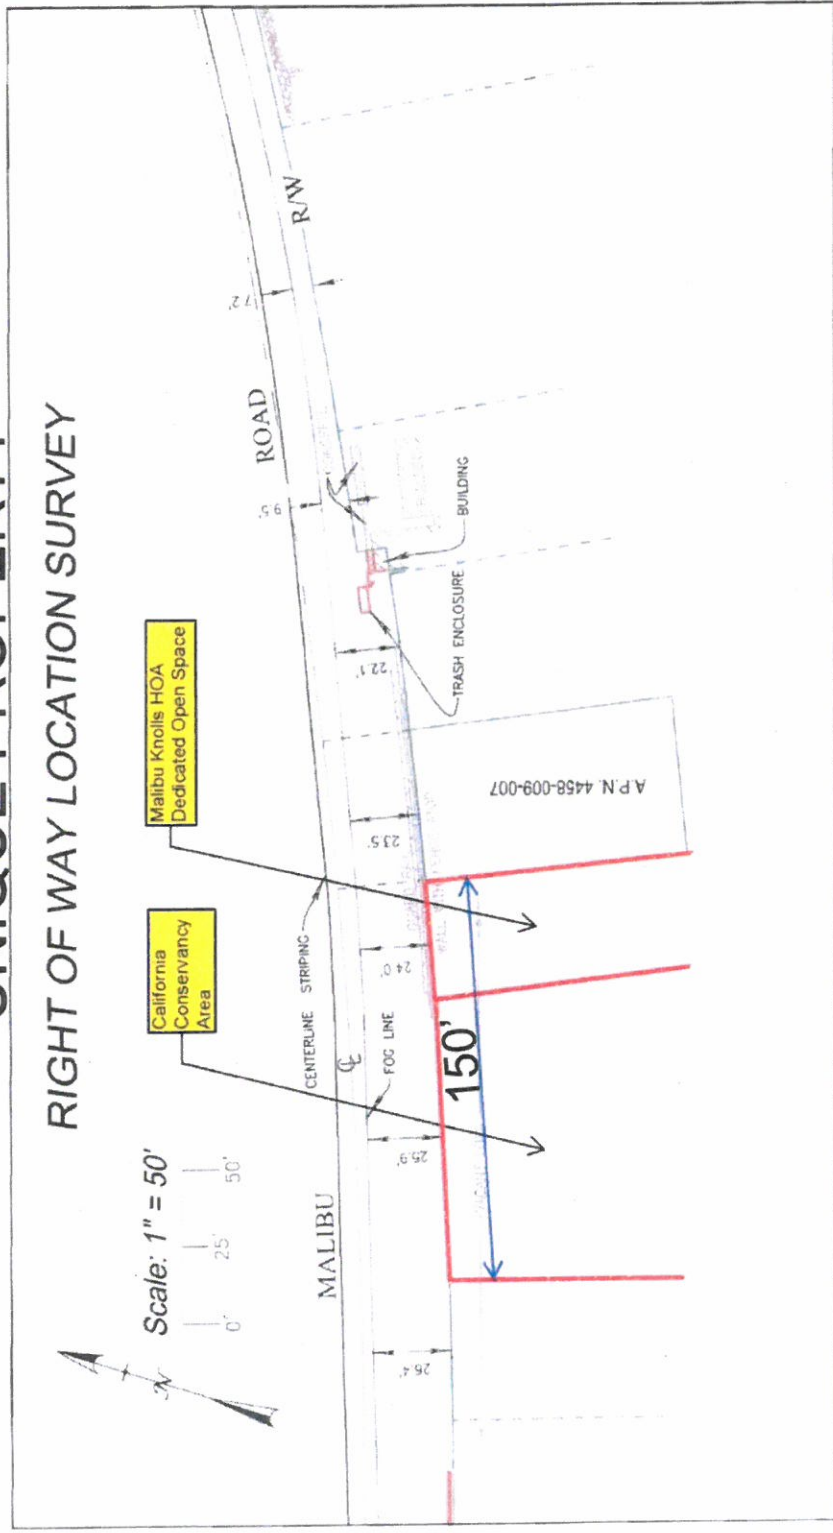

UNIQUE PROPERTY

RIGHT OF WAY LOCATION SURVEY



	<p>Danielson Surveying Mark R. Danielson, PLS 7882</p> <p>13916 Tyler Street, Sylmar, CA 91342 Satellite Office: Irwindale, CA 91706 (818) 362-8886 (626) 337-6854 fax: (818) 362-8000 E-mail: info@danielsonsurveying.com www.danielsonsurveying.com</p>		<p>Plan Prepared For: ARYA: c/o Ardie Tavangarian 10490 Santa Monica Blvd. Santa Monica, CA 90025 (310) 446-7000</p>
	<p>Site Address: Vacant Land, Malibu Road Malibu</p> <p>Job No. 6045-0001</p> <p>Date Of Survey: November, 2010</p>		

Dedicated Open Space Area to West of Property