

OWNER:
PARCEL 1, 2
VMB, LLC
8550 LOOKOUT MOUNTAIN AVE
LOS ANGELES, CA 90046
(310) 801-8698


OWNER:
PARCEL E
CITY OF LOS ANGELES
200 N SPRING STREET
LOS ANGELES, CA 90012
(213) 978-8100

SURVEYOR:
BECK ENGINEERING & SURVEYING CO., INC.
21500 Wyandotte Street, Suite 103
Canoga Park, CA 91303
(818) 346-6962

LOT LINE ADJUSTMENT

PROPERTY ADDRESS:
8145 WILLOW GLEN RD.
LOS ANGELES, CA 90046

SCALE: 1"=20'
FEBRUARY 20, 2013

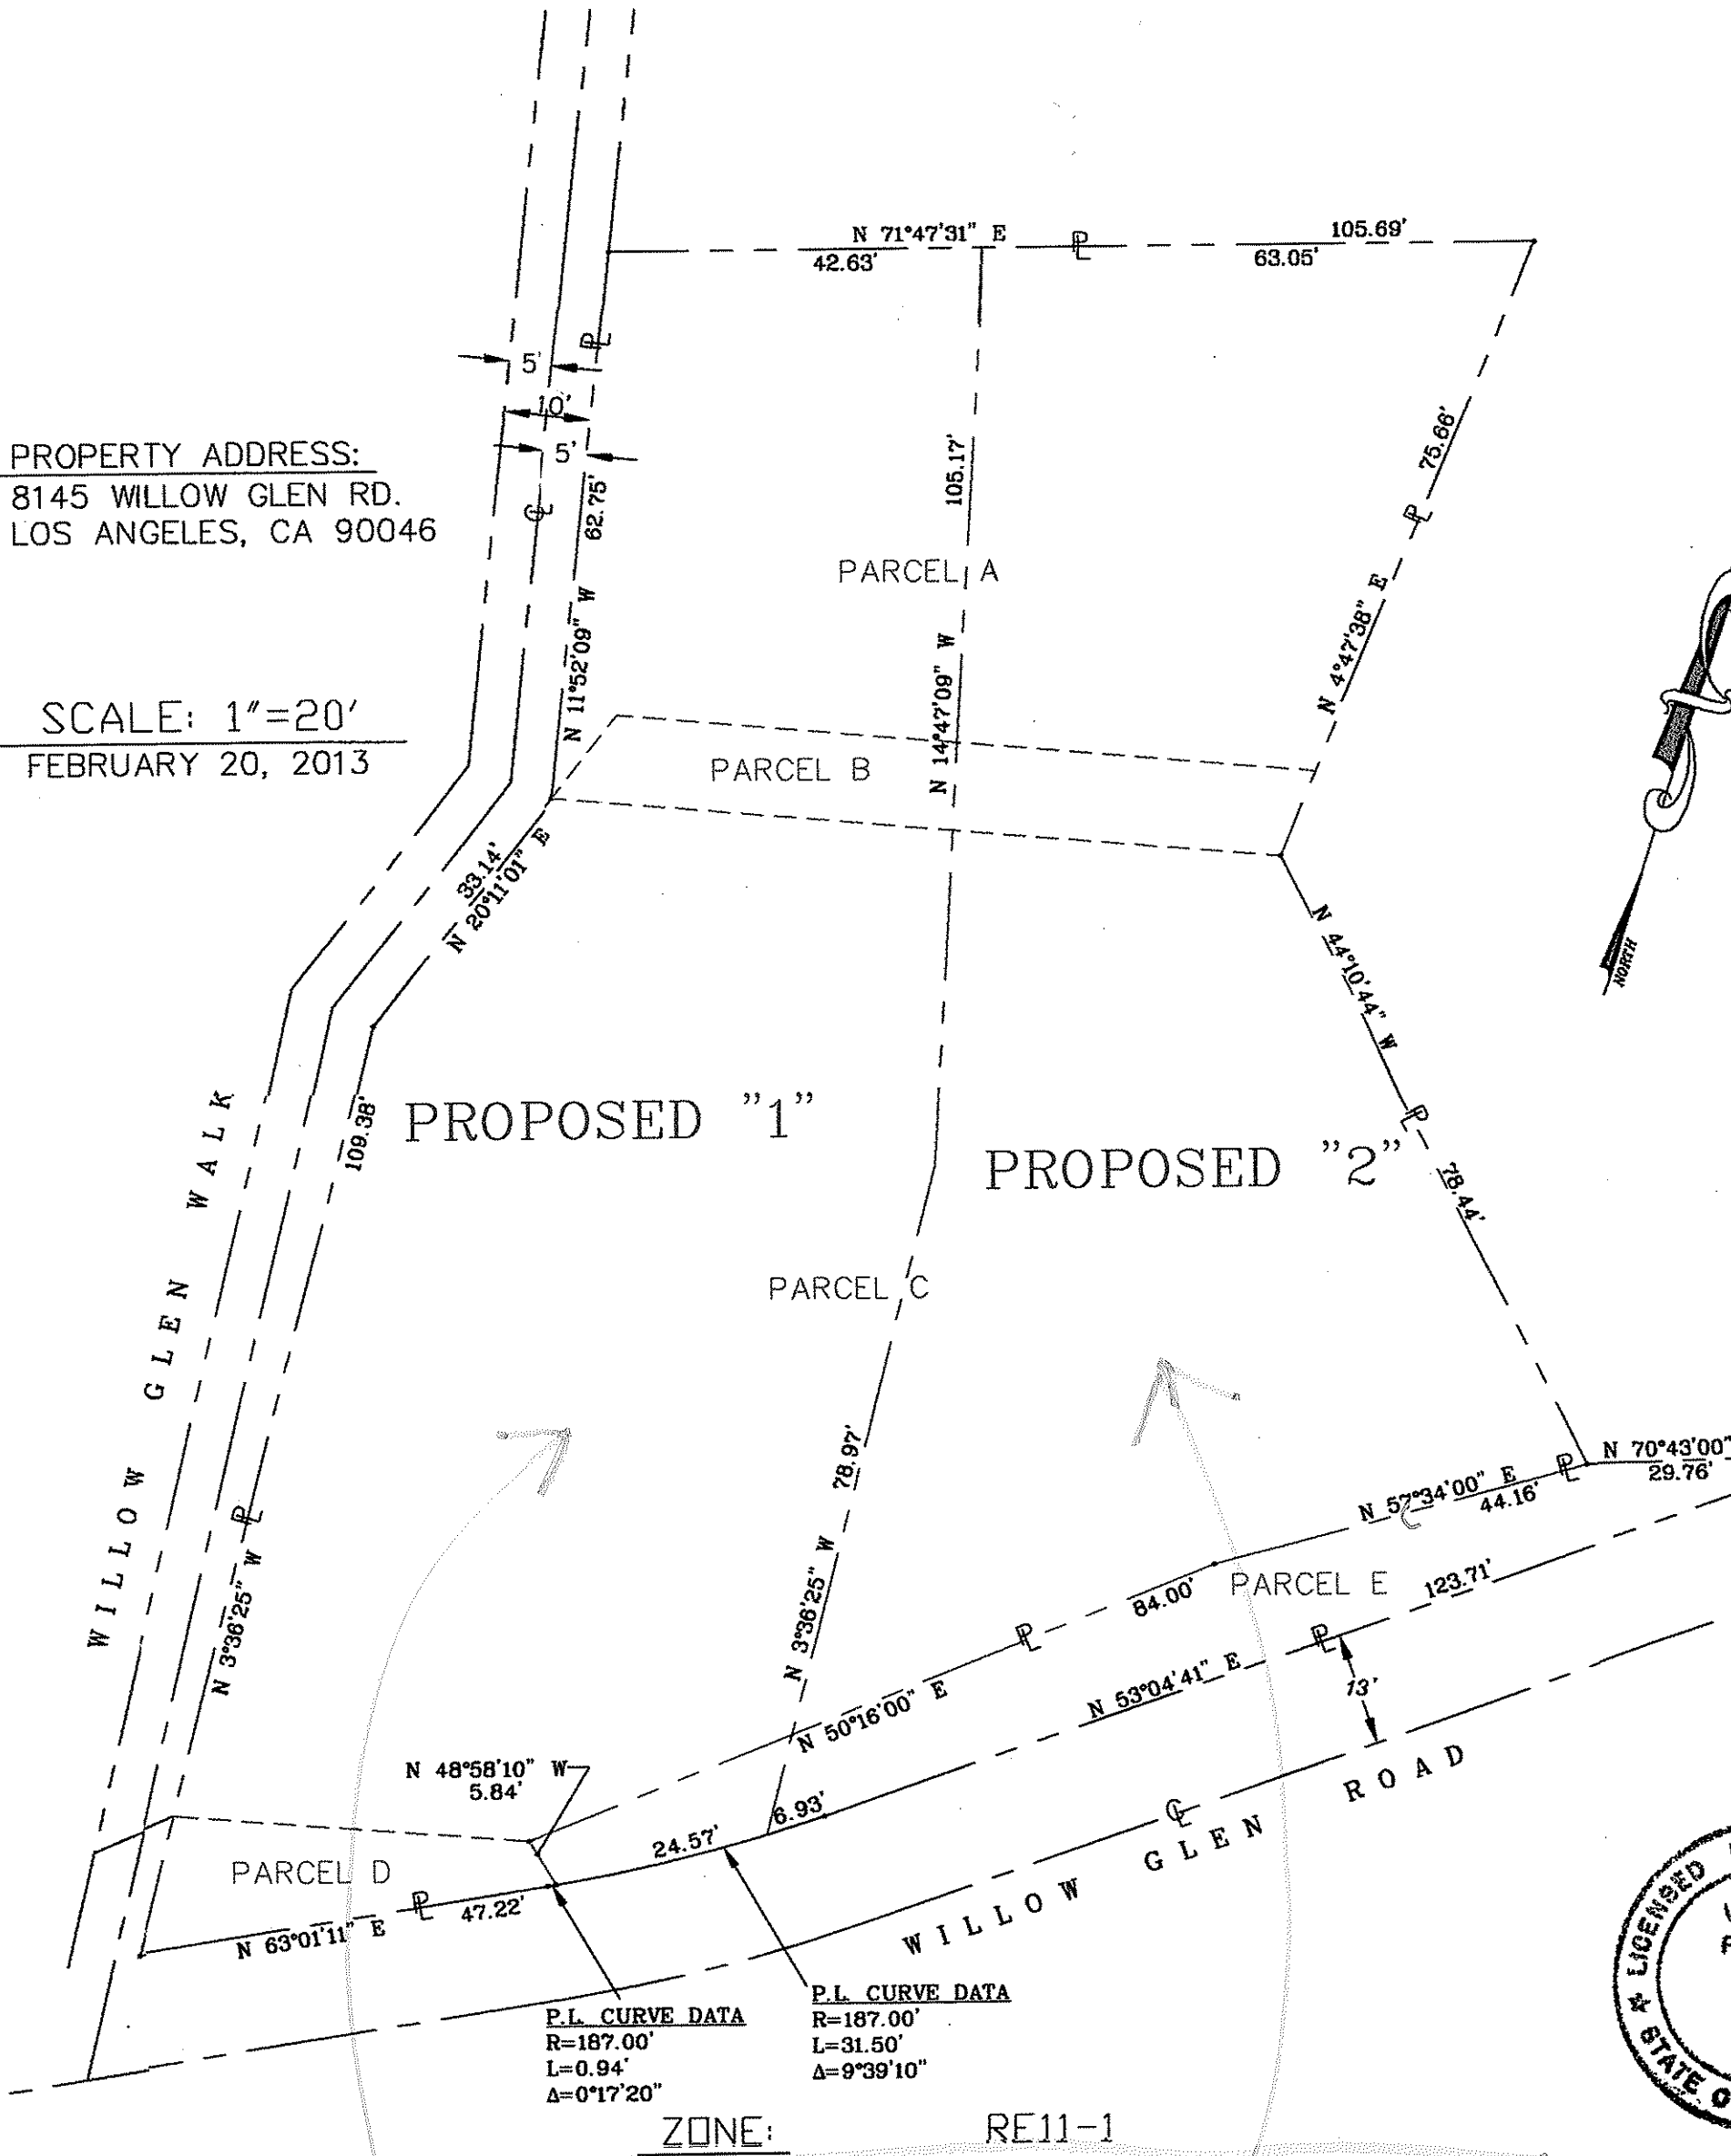

AREAS
Proposed Parcel "1": 11,000 sq. ft.

Proposed Parcel "2": 9,959 sq. ft.

