


- Existing Residential Communities
- Existing Commercial & Retail Businesses



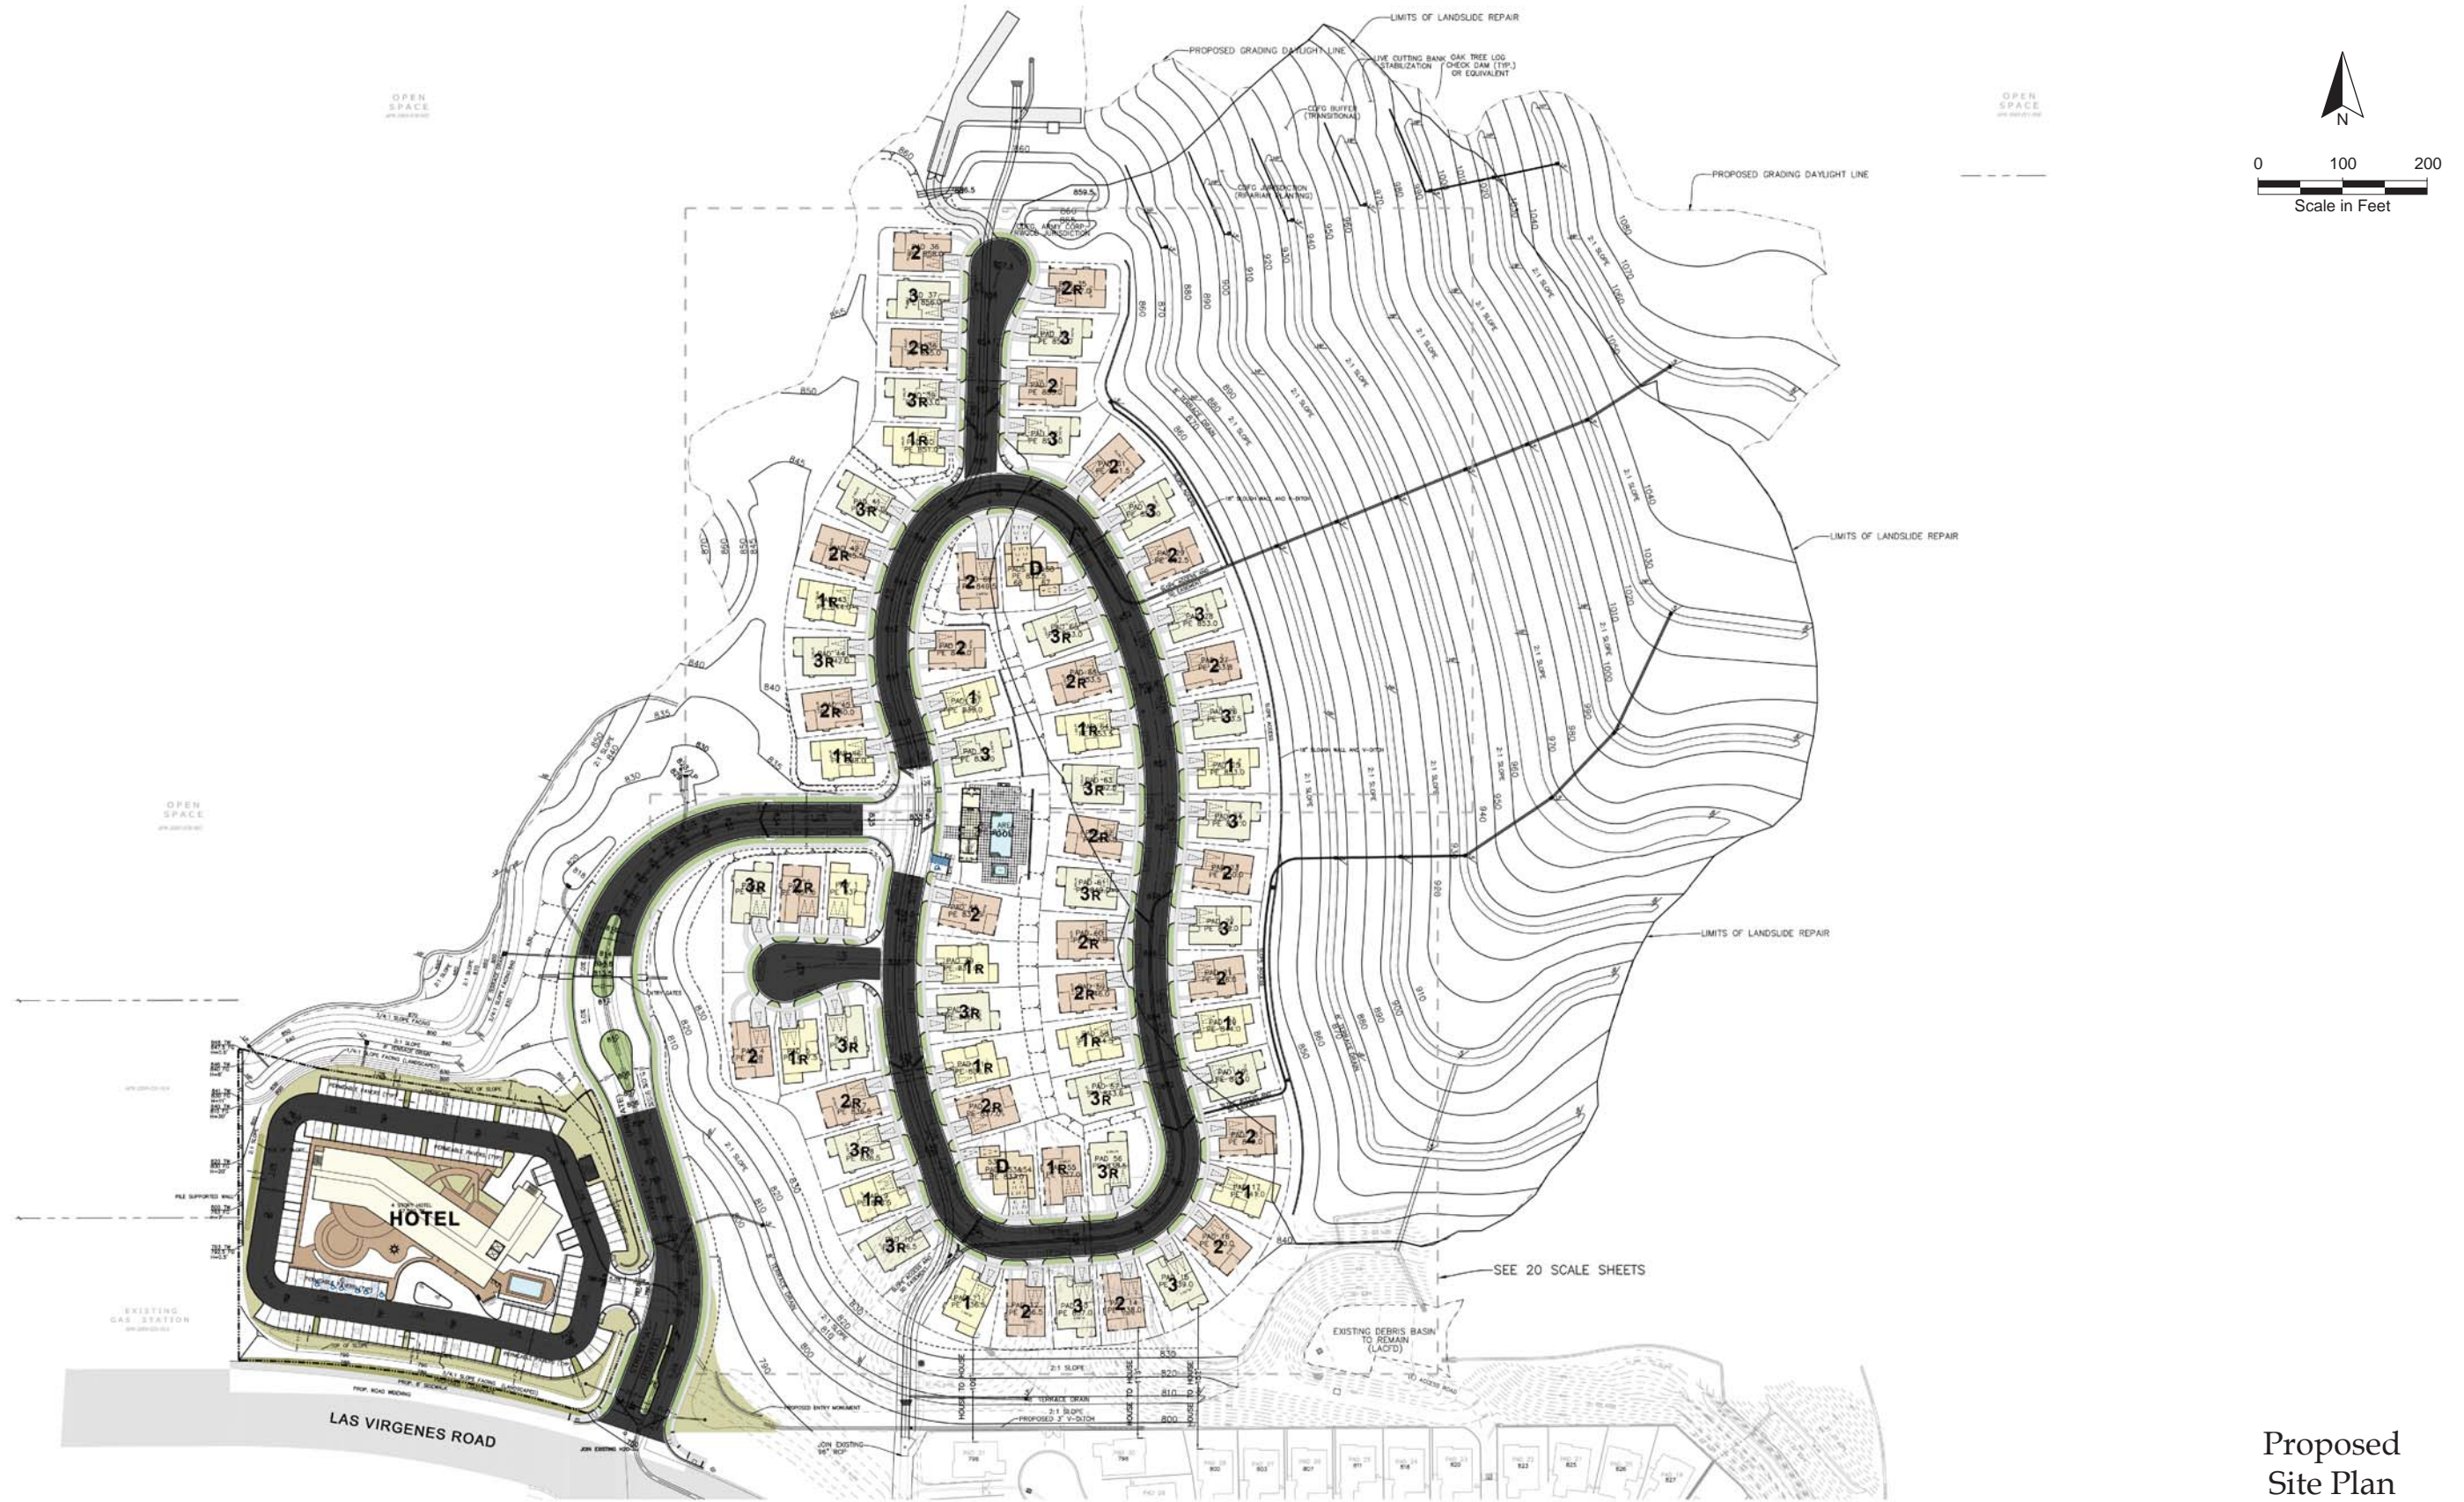

Proposed  
Site Plan